



PALM HILLS  
ALEXANDRIA

# ALEXANDRIA

## PALM RESIDENCE



# Palm Residence

PALM HILLS  
ALEXANDRIA



■ Type A (24 buildings)

■ Type B (48 buildings)

■ Type C (13 buildings)



Type A





Apartment 01	215.65 m <sup>2</sup>
Apartment 02	215.34 m <sup>2</sup>

APARTMENT 01	
Reception & Dining	4.90 m x 4.60 m - 1.70 m x 4.30 m
Bedroom	3.60 m x 4.60 m
Bathroom	2.0m x 2.80 m
Master Bedroom	3.60 m x 3.90 m
Master Bedroom Toilet	2.10 m x 2.80 m
Dressing Room	2.10 m x 1.70 m
Guest Bathroom	1.60 m x 1.60 m
Kitchen - Powder Room	2.80 m x 3.80 m - 1.10 m x 0.80 m
Terrace	14.00 m x 4.80 m

APARTMENT 02	
Reception & Dining	7.10 m x 5.00 m
Bedroom	3.60 m x 5.00 m
Master Bedroom	3.60 m x 5.00 m
Master Bedroom Toilet	3.60 m x 2.00 m
Dressing Room	2.70 m x 2.00 m
Bathroom	1.90 m x 3.10 m
Kitchen - Laundry	2.90 m x 3.10 m - 1.20 m x 0.80 m
Study Room	3.10 m x 3.00 m
Guest Bathroom	2.40 m x 1.40 m
Terrace	7.40 m x 4.80 m

# Type A

GROUND FLOOR

**DISCLAIMER**

- 1- Renders and accompanying visual materials are not to scale and are intended for illustrative purposes.
- 2- All Landscaping, pools, furniture are not included in the property and solely for illustrative purposes.
- 3- Windows, decks, porches, terraces, and the exterior elements may vary upon elevation.
- 4- Roof finishes and pergolas are for presentation purposes only and are optional based on client's request.
- 5- Palm Hills Developments retains the right to make alterations.



FIRST FLOOR

<b>Apartment 11</b>	<b>203.21 m<sup>2</sup></b>
<b>Apartment 12</b>	<b>218.53 m<sup>2</sup></b>
<b>Apartment 13</b>	<b>165.42 m<sup>2</sup></b>
<b>Apartment 14</b>	<b>195.82 m<sup>2</sup></b>

# Type A

APARTMENT 11	
Reception & Dining	6.60 m x 6.40 m
Bedroom 1	3.60 m x 4.60 m
Bedroom 2	3.60 m x 4.60 m
Master Bedroom	4.10 m x 4.00 m
Master Bedroom Toilet	1.80 m x 2.80 m
Dressing Room	1.60 m x 2.70 m
Bathroom	1.80 m x 2.80 m
Kitchen	2.80 m x 4.10 m
Guest Bathroom - Powder Room	2.90 m x 1.30 m - 2.00 m x 0.35 m
Maid's Room	1.80 m x 1.80 m
Maid's Room Toilet	1.80 m x 0.90 m
Terrace	6.40 m x 1.55 m


APARTMENT 12	
Reception & Dining	4.75 m x 3.20 m - 5.80 m x 3.90 m
Bedroom 1	4.60 m x 3.60 m
Bedroom 2	4.60 m x 3.60 m
Master Bedroom	5.10 m x 3.60 m
Master Bedroom Toilet	2.00 m x 3.60 m
Dressing Room	1.90 m x 3.60 m
Kitchen - Laundry	3.40 m x 3.40 m - 1.00 m x 0.70 m
Maid's Room	1.90 m x 2.00 m
Maid's Room toilet	1.90 m x 1.20 m
Bathroom	1.70 m x 3.40 m
Guest Bathroom	1.55 m x 2.30 m
Terrace 1 - Terrace 2	6.50 m x 1.50 m - 3.45 m x 1.40 m

APARTMENT 13	
Reception & Dining	4.20 m x 5.90 m
Bedroom 1	3.60 m x 3.70 m
Bedroom 2	3.60 m x 3.70 m
Master bedroom	3.60 m x 4.80 m
Master Bedroom Toilet	2.90 m x 1.70 m
Dressing Room	2.90 m x 1.70 m
Bathroom	2.90 m x 1.70 m
Guest Bathroom	1.80 m x 1.20 m
Kitchen	2.80 m x 2.90 m
Terrace 1 - Terrace 2	5.90 m x 1.70 m - 3.60 m x 1.50 m

APARTMENT 14	
Reception & Dining	6.00 m x 4.70 m - 3.60 m x 1.20 m
Bedroom 1	4.70 m x 3.60 m
Bedroom 2	4.70 m x 3.60 m
Master Bedroom	4.30 m x 3.60 m
Dressing Room	2.00 m x 1.70 m
Master Bedroom Toilet	2.90 m x 1.70 m
Bathroom	2.90 m x 1.60 m
Guest bathroom - Powder Room	2.50 m x 1.50 m - 1.00 m x 0.60 m
Kitchen	2.60 m x 3.60 m
Maid's Room	2.20 m x 1.80 m
Maid's Room toilet	1.20 m x 1.80 m
Terrace	6.20 m x 1.70 m

### DISCLAIMER

- 1- Renders and accompanying visual materials are not to scale and are intended for illustrative purposes.
- 2- All Landscaping, pools, furniture are not included in the property and solely for illustrative purposes.
- 3- Windows, decks, porches, terraces, and the exterior elements may vary upon elevation.
- 4- Roof finishes and pergolas are for presentation purposes only and are optional based on client's request.
- 5- Palm Hills Developments retains the right to make alterations.

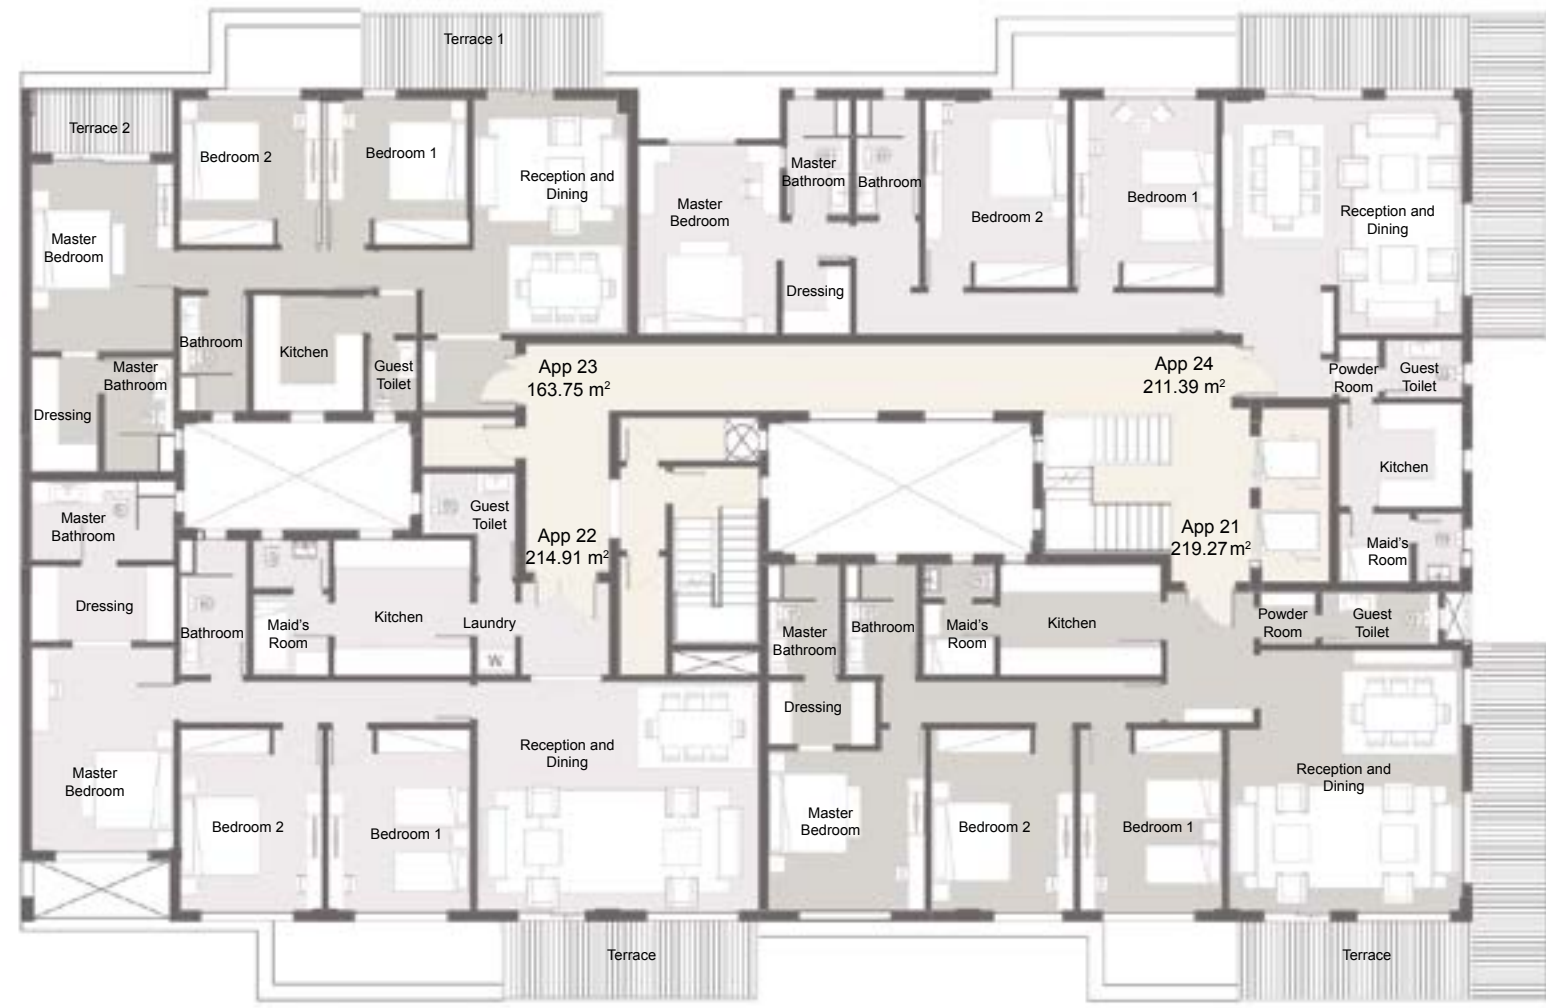

SECOND FLOOR

<b>Apartment 21</b>	<b>219.27 m<sup>2</sup></b>
<b>Apartment 22</b>	<b>214.91 m<sup>2</sup></b>
<b>Apartment 23</b>	<b>163.75 m<sup>2</sup></b>
<b>Apartment 24</b>	<b>211.39 m<sup>2</sup></b>

# Type A

APARTMENT 21	
Reception & Dining	5.80 m x 4.60 m - 50 m x 2.00 m
Bedroom 1	3.60 m x 4.60 m
Bedroom 2	3.60 m x 4.60 m
Master Bedroom	4.10 m x 4.00 m
Dressing Room	1.60 m x 2.70 m
Master Bedroom Toilet	1.80 m x 2.80 m
Bathroom	1.80 m x 2.80 m
Kitchen	2.80 m x 4.10 m
Maid's Room	1.80 m x 1.80 m
Maid's Room Toilet	1.80 m x 0.90 m
Guest Bathroom - Powder Room	1.30 m x 2.90 m - 1.40 m x 0.40 m
Terrace 1 - Terrace 2	5.80 m x 1.90 m - 8.80 m x 1.90 m

APARTMENT 22	
Reception & Dining	3.10 m x 4.80 m - 40 m x 5.75 m
Bedroom 1	4.60 m x 3.60 m
Bedroom 2	4.60 m x 3.60 m
Master Bedroom	5.10 m x 3.60 m
Dressing Room	3.60 m x 1.90 m
Master Bedroom Toilet	3.60 m x 2.00 m
Bathroom	3.40 m x 1.70 m
Maid's Room	2.00 m x 1.90 m
Maid's Room Toilet	1.90 m x 1.20 m
Kitchen - Laundry	3.40 m x 3.40 m - 1.00 m x 0.70 m
Guest Bathroom	2.30 m x 1.60 m
Terrace	6.25 m x 1.90 m

APARTMENT 23	
Reception & Dining	5.90 m x 3.90 m
Bedroom 1	3.70 m x 3.50 m
Bedroom 2	3.60 m x 3.70 m
Master Bedroom	4.80 m x 3.60 m
Dressing Room	2.90 m x 1.70 m
Master Bedroom Toilet	2.90 m x 1.70 m
Kitchen	2.90 m x 2.80 m
Bathroom	2.90 m x 1.70 m
Guest Bathroom	1.80 m x 1.20 m
Terrace 1 - Terrace 2	5.90 m x 1.90 m - 3.60 m x 1.50 m

APARTMENT 24	
Reception & Dining	3.05 m x 4.70 m - 3.05 m x 5.95 m
Bedroom 1	4.70 m x 3.60 m
Bedroom 2	4.70 m x 3.60 m
Bathroom	2.90 m x 1.60 m
Master Bedroom	4.80 m x 3.60 m
Master Bedroom Toilet	2.90 m x 1.60 m
Dressing Room	1.70 m x 1.70 m
Guest Bathroom - Powder Room	2.00 m x 1.50 m - 1.00 m x 0.60 m
Kitchen	3.10 m x 2.60 m
Maid's Room	1.80 m x 1.80 m
Maid's Room Toilet	1.80 m x 1.20 m
Terrace	5.80 m x 1.90 m - 8.10 m x 1.90 m

### DISCLAIMER

- 1- Renders and accompanying visual materials are not to scale and are intended for illustrative purposes.
- 2- All Landscaping, pools, furniture are not included in the property and solely for illustrative purposes.
- 3- Windows, decks, porches, terraces, and the exterior elements may vary upon elevation.
- 4- Roof finishes and pergolas are for presentation purposes only and are optional based on client's request.
- 5- Palm Hills Developments retains the right to make alterations.



THIRD FLOOR

<b>Apartment 31</b>	<b>225.39 m<sup>2</sup></b>
<b>Apartment 32</b>	<b>190.10 m<sup>2</sup></b>
<b>Apartment 33</b>	<b>139.33 m<sup>2</sup></b>
<b>Apartment 34</b>	<b>67.01 m<sup>2</sup></b>
<b>Apartment 35</b>	<b>144.87 m<sup>2</sup></b>

# Type A

APARTMENT 31	
Reception & Dining	4.50 m x 4.80 m - 3.50 m x 6.60 m
Bedroom 1	3.40 m x 4.60 m
Bedroom 2	3.60 m x 4.60 m
Master Bedroom	4.10 m x 4.10 m
Dressing room	1.60 m x 2.80 m
Master Bedroom Toilet	1.90 m x 2.80 m
Bathroom	1.90 m x 2.80 m
Kitchen	2.80 m x 4.10 m
Maid's room	1.80 m x 1.80 m
Maid's Room Toilet	1.80 m x 0.90 m
Guest bathroom - Powder Room	2.20 m x 2.20 m - 1.10 m x 0.40 m
Terrace	4.35 m x 1.60 m - 8.40 m x 1.90 m

APARTMENT 32	
Reception & Dining	7.10 m x 4.90 m
Bedroom	4.60 m x 3.60 m
Master Bedroom	4.30 m x 3.60 m
Dressing Room	2.30 m x 1.90 m
Master Bedroom Toilet	3.60 m x 1.80 m
Bathroom	3.40 m x 2.90 m
Study Room	3.40 m x 2.90 m
Kitchen - Laundry	3.40 m x 3.00 m - 1.00 m x 0.80 m
Guest Bathroom	2.30 m x 1.50 m
Terrace I - Terrace2	6.30 m x 1.60 m - 3.60 m x 1.40 m

APARTMENT 33	
Reception & Dining	5.90 m x 4.80 m
Bedroom	3.60 m x 3.70 m
Master Bedroom	4.20 m x 3.60 m
Dressing Room	2.10 m x 1.50 m
Master Bedroom Toilet	2.10 m x 1.90 m
Kitchen	3.00 m x 2.50 m
Bathroom	3.00 m x 1.70 m
Guest Bathroom	1.70 m x 1.50 m
Terrace I - Terrace2	6.00 m x 1.70 m - 1.50 m x 3.65 m

APARTMENT 34	
Reception & Dining	3.20 m x 3.70 m
Master Bedroom	4.40 m x 3.40 m
Master Bedroom Toilet	2.90 m x 1.60 m
Dressing Room	1.70 m x 1.60 m
Kitchenette	1.70 m x 1.70 m
Terrace	3.25 m x 1.40 m

APARTMENT 35	
Reception & Dining	5.90 m x 4.40 m
Bedroom	3.80 m x 3.70 m
Bedroom Toilet	2.90 m x 1.40 m
Master Bedroom	5.00 m x 3.50 m
Master Bedroom Toilet	1.60 m x 3.70 m
Kitchen	4.40 m x 2.40 m
Guest Bathroom	2.90 m x 1.30 m
Terrace	1.90 m x 0.70 m

### DISCLAIMER

- 1- Renders and accompanying visual materials are not to scale and are intended for illustrative purposes.
- 2- All Landscaping, pools, furniture are not included in the property and solely for illustrative purposes.
- 3- Windows, decks, porches, terraces, and the exterior elements may vary upon elevation.
- 4- Roof finishes and pergolas are for presentation purposes only and are optional based on client's request.
- 5- Palm Hills Developments retains the right to make alterations.



FOURTH FLOOR

<b>Apartment 41</b>	<b>225.39 m<sup>2</sup></b>
<b>Apartment 42</b>	<b>190.10 m<sup>2</sup></b>
<b>Apartment 43</b>	<b>139.33 m<sup>2</sup></b>
<b>Apartment 44</b>	<b>67.01 m<sup>2</sup></b>
<b>Apartment 45</b>	<b>144.87 m<sup>2</sup></b>

# Type A

APARTMENT 41	
Reception & Dining	4.50 m x 4.80 m - 3.50 m x 6.60 m
Bedroom 1	3.40 m x 4.60 m
Bedroom 2	3.60 m x 4.60 m
Master Bedroom	4.10 m x 4.10 m
Dressing room	1.60 m x 2.80 m
Master Bedroom Toilet	1.90 m x 2.80 m
Bathroom	1.90 m x 2.80 m
Kitchen	2.80 m x 4.10 m
Maid's Room	1.80 m x 1.80 m
Maid's Room Toilet	1.80 m x 0.90 m
Guest bathroom - Powder Room	2.20 m x 2.20 m - 1.10 m x 0.40 m
Terrace	4.35 m x 1.60 m - 8.40 m x 1.90 m

APARTMENT 42	
Reception & Dining	7.10 m x 4.90 m
Bedroom	4.60 m x 3.60 m
Master Bedroom	4.30 m x 3.60 m
Dressing Room	2.30 m x 1.90 m
Master Bedroom Toilet	3.60 m x 1.80 m
Bathroom	3.40 m x 2.90 m
Study Room	3.40 m x 2.90 m
Kitchen - Laundry	3.40 m x 3.00 m - 1.00 m x 0.80 m
Guest Bathroom	2.30 m x 1.50 m
Terrace I - Terrace2	6.30 m x 1.60 m - 3.60 m x 1.40 m


APARTMENT 43	
Reception & Dining	5.90 m x 4.80 m
Bedroom	3.60 m x 3.70 m
Master Bedroom	4.20 m x 3.60 m
Dressing Room	2.10 m x 1.50 m
Master Bedroom Toilet	2.10 m x 1.90 m
Kitchen	3.00 m x 2.50 m
Bathroom	3.00 m x 1.70 m
Guest Bathroom	1.70 m x 1.50 m
Terrace I - Terrace2	6.00 m x 1.70 m - 1.50 m x 3.65 m

APARTMENT 44	
Reception & Dining	3.20 m x 3.70 m
Master Bedroom	4.40 m x 3.40 m
Master Bedroom Toilet	2.90 m x 1.60 m
Dressing Room	1.70 m x 1.60 m
Kitchenette	1.70 m x 1.70 m
Terrace	3.25 m x 1.40 m

APARTMENT 45	
Reception & Dining	5.90 m x 4.40 m
Bedroom	3.80 m x 3.70 m
Bedroom Toilet	2.90 m x 1.40 m
Master Bedroom	5.00 m x 3.50 m
Master Bedroom Toilet	1.60 m x 3.70 m
Kitchen	4.40 m x 2.40 m
Guest Bathroom	2.90 m x 1.30 m
Terrace	1.90 m x 0.70 m

### DISCLAIMER

- 1- Renders and accompanying visual materials are not to scale and are intended for illustrative purposes.
- 2- All Landscaping, pools, furniture are not included in the property and solely for illustrative purposes.
- 3- Windows, decks, porches, terraces, and the exterior elements may vary upon elevation.
- 4- Roof finishes and pergolas are for presentation purposes only and are optional based on client's request.
- 5- Palm Hills Developments retains the right to make alterations.

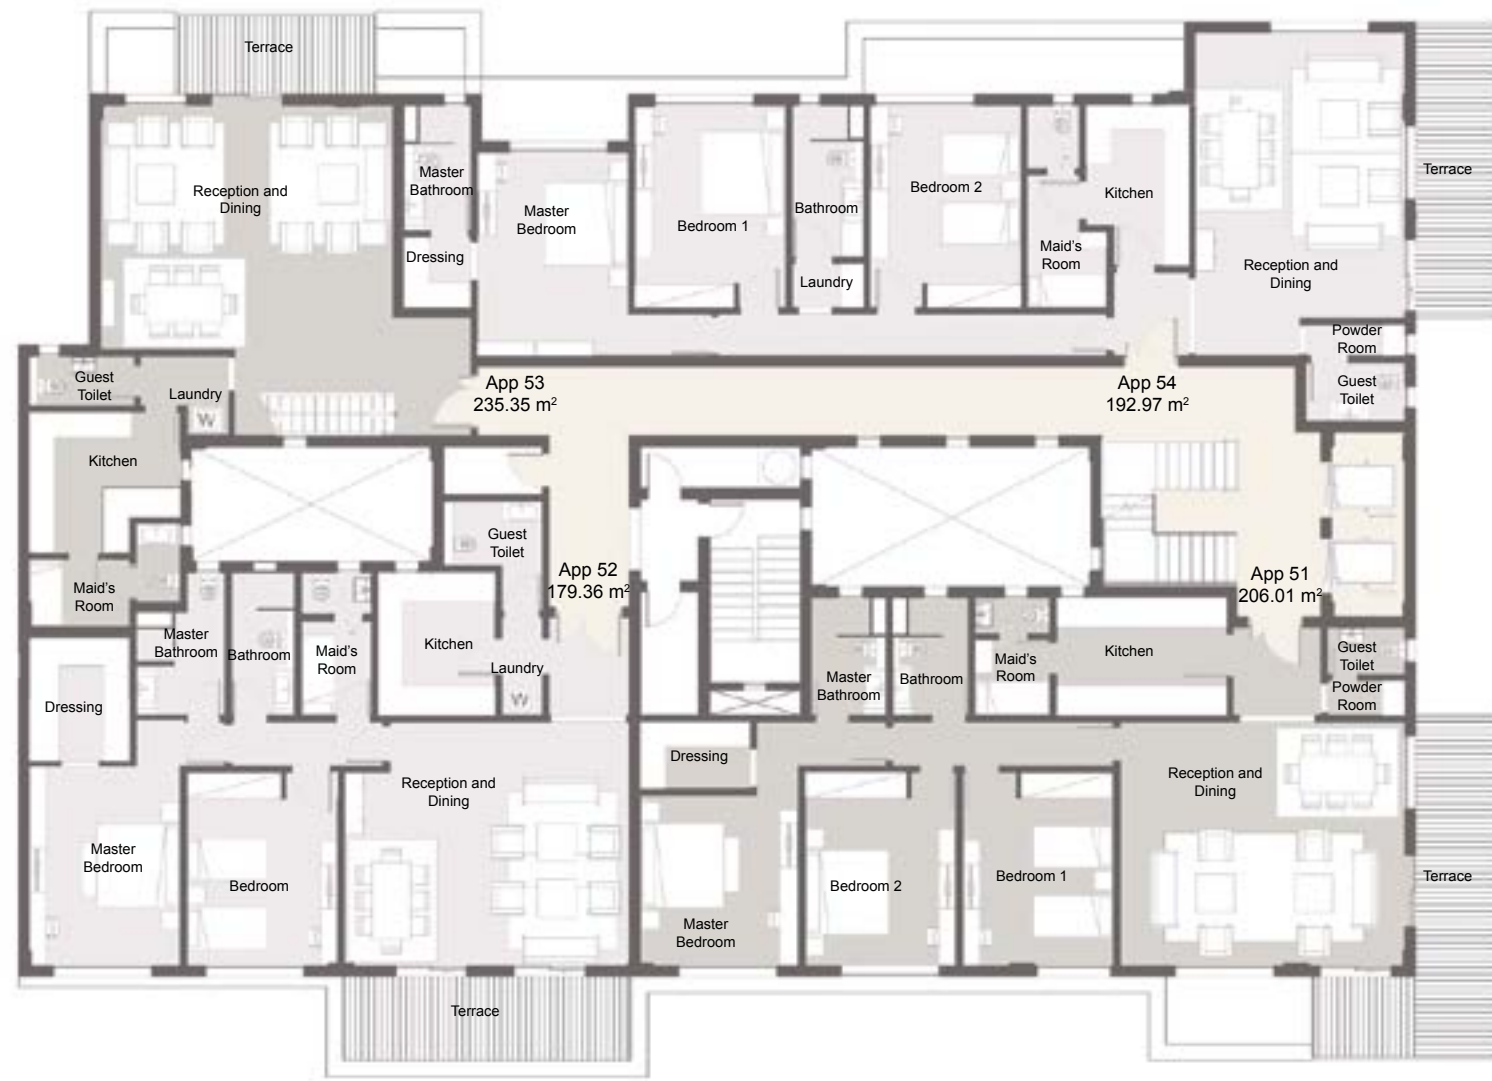

FIFTH FLOOR

<b>Apartment 51</b>	<b>206.01 m<sup>2</sup></b>
<b>Apartment 52</b>	<b>179.36 m<sup>2</sup></b>
<b>Apartment 53</b>	<b>235.35 m<sup>2</sup></b>
<b>Apartment 54</b>	<b>192.97 m<sup>2</sup></b>

# Type A

APARTMENT 51	
Reception & Dining	3.00 m x 5.80 m - 3.80 m x 4.80 m
Bedroom 1	3.60 m x 4.60 m
Bedroom 2	3.60 m x 4.60 m
Master Bedroom	3.80 m x 4.10 m
Dressing room	1.60 m x 2.60 m
Master Bedroom Bathroom	1.80 m x 2.80 m
Bathroom	1.80 m x 2.80 m
Kitchen	2.80 m x 4.10 m
Maid's Room	1.80 m x 1.80 m
Maid's Room Toilet	1.80 m x 0.90 m
Guest Bathroom - Powder Room	1.90 m x 1.10 m - 0.850 m x 1.150 m
Terrace	2.40 m x 2.00 m - 8.00 m x 2.00 m

APARTMENT 52	
Reception & Dining	6.80 m x 5.80 m
Bedroom	4.60 m x 3.60 m
Master Bedroom	4.80 m x 3.60 m
Dressing Room	2.40 m x 3.00 m
Master Bedroom Toilet	3.40 m x 2.10 m
Bathroom	3.40 m x 1.50 m
Maid's Room	1.70 m x 2.30 m
Maid's Room Toilet	1.00 m x 1.70 m
Kitchen - Laundry	2.80 m x 3.40 m - 1.00 m x 1.00 m
Guest Bathroom	2.40 m x 1.60 m
Terrace	6.80 m x 2.00 m

APARTMENT 53	
Reception & Dining	5.80 m x 7.00 m
Bedroom 1	3.60 m x 4.20 m
Bedroom 2	3.60 m x 4.80 m
Master Bedroom	4.30 m x 3.60 m
Dressing Room	3.00 m x 1.80 m
Master Bedroom Toilet	2.40 m x 1.70 m
Kitchen - Laundry	3.60 m x 3.30 m - 1.00 m x 0.70 m
Bathroom	2.90 m x 1.80 m
Maid's Room	2.40 m x 1.60 m
Maid's Bathroom	1.10 m x 1.90 m
Guest Bathroom	1.20 m x 2.50 m
Terrace1	4.65 m x 1.90 m
Terrace2	4.20 m x 1.20 m
Terrace3	1.45 m x 1.45 m

APARTMENT 54	
Reception & Dining	5.80 m x 5.00 m - 2.50 m x 1.00 m
Bedroom 1	4.80 m x 3.60 m
Bedroom 2	4.80 m x 3.60 m
Master Bedroom	4.90 m x 3.60 m
Master Bedroom Toilet	3.00 m x 1.60 m
Dressing Room	1.70 m x 1.60 m
Guest Bathroom	2.40 m x 1.40 m
Kitchen	3.80 m x 2.50 m
Maid's Room	3.20 m x 1.90 m
Maid's Room Toilet	1.50 m x 1.30 m
Bathroom - Laundry	1.70 m x 3.50 m - 1.00 m x 0.80 m
Terrace	2.00 m x 6.85 m

**DISCLAIMER**

- 1- Renders and accompanying visual materials are not to scale and are intended for illustrative purposes.
- 2- All Landscaping, pools, furniture are not included in the property and solely for illustrative purposes.
- 3- Windows, decks, porches, terraces, and the exterior elements may vary upon elevation.
- 4- Roof finishes and pergolas are for presentation purposes only and are optional based on client's request.
- 5- Palm Hills Developments retains the right to make alterations.



SIXTH FLOOR

<b>Apartment 61</b>	<b>205.85 m<sup>2</sup></b>
<b>Apartment 62</b>	<b>177.89 m<sup>2</sup></b>
<b>Apartment 63</b>	<b>210.66 m<sup>2</sup></b>

# Type A

APARTMENT 61	
Reception & Dining	3.80 m x 4.90 m - 3.00 m x 5.80 m
Bedroom 1	3.60 m x 4.60 m
Bedroom 2	3.40 m x 4.60 m
Master Bedroom	3.90 m x 4.10 m
Dressing Room	1.60 m x 2.60 m
Master Bedroom Toilet	1.80 m x 2.80 m
Bathroom	1.80 m x 2.80 m
Kitchen	2.80 m x 4.10 m
Maid's Room	1.80 m x 1.80 m
Maid's Room Toilet	1.80 m x 0.90 m
Guest Bathroom - Powder Room	1.90 m x 1.10 m - 1.15 m x 0.85 m
Terrace	2.00 m x 2.50 m - 2.00 m x 8.00 m

APARTMENT 62	
Reception & Dining	6.80 m x 4.60 m
Bedroom 1	4.60 m x 3.60 m
Master Bedroom	4.70 m x 3.60 m
Dressing Room	2.40 m x 3.00 m
Master Bedroom Toilet	2.20 m x 3.40 m
Bathroom	3.40 m x 1.50 m
Maid's Room	2.30 m x 1.70 m
Maid's Room Toilet	1.70 m x 1.00 m
Kitchen - Laundry	3.40 m x 2.80 m - 1.00 m x 1.00 m
Guest Bathroom	2.40 m x 1.00 m
Terrace	2.00 m x 6.85 m

APARTMENT 63	
Reception & Dining	5.70 m x 4.90 m
Bedroom 1	3.60 m x 4.80 m
Bedroom 2	3.60 m x 4.80 m
Master Bedroom	6.00 m x 3.60 m
Dressing Room	2.40 m x 1.70 m
Master Bedroom Toilet	2.40 m x 1.80 m
Kitchen	2.70 m x 4.80 m
Bathroom - Laundry	3.50 m x 1.70 m - 1.20 m x 0.80 m
Maid's Room	1.90 m x 1.15 m
Maid's Bathroom	1.60 m x 1.10 m
Guest Bathroom - Powder Room	1.40 m x 2.20 m - 1.14 m x 0.90 m
Terrace	2.00 m x 7.00 m - 2.50 m x 1.90 m

### DISCLAIMER

- 1- Renders and accompanying visual materials are not to scale and are intended for illustrative purposes.
- 2- All Landscaping, pools, furniture are not included in the property and solely for illustrative purposes.
- 3- Windows, decks, porches, terraces, and the exterior elements may vary upon elevation.
- 4- Roof finishes and pergolas are for presentation purposes only and are optional based on client's request.
- 5- Palm Hills Developments retains the right to make alterations.



Type B





**GROUND FLOOR**

<b>Apartment 01</b>	<b>213.64 m<sup>2</sup></b>
<b>Apartment 02</b>	<b>213.06 m<sup>2</sup></b>
<b>Apartment 03</b>	<b>191.38 m<sup>2</sup></b>
<b>Apartment 04</b>	<b>226.14 m<sup>2</sup></b>

# Type B

APARTMENT 01	
Reception & Dining	6.50 m x 4.60 m
Bedroom	4.60 m x 3.60 m
Bathroom	2.80 m x 2.00 m
Master Bedroom	3.90 m x 3.60 m
Master Bedroom Toilet	2.80 m x 2.10 m
Dressing Room	2.10 m x 1.70 m
Guest Bathroom	1.60 m x 1.60 m
Kitchen - Laundry	3.80 m x 2.80 m - 1.00 m x 0.80 m
Terrace	14.00 m x 4.80 m

APARTMENT 02	
Reception & Dining	7.10 m x 5.00 m
Bedroom	5.00 m x 3.60 m
Master Bedroom	5.00 m x 3.60 m
Master Bedroom Toilet	3.60 m x 2.00 m
Dressing Room	2.70 m x 2.00 m
Bathroom	2.60 m x 1.90 m
Kitchen - Laundry	3.10 m x 2.90 m - 1.20 m x 0.80 m
Study Room	3.10 m x 3.00 m
Guest Bathroom	2.40 m x 1.40 m
Terrace	7.10 m x 4.70 m

APARTMENT 03	
Reception & Dining	4.40 m x 3.85 m - 5.90 m x 2.90 m
Bedroom	3.80 m x 3.60 m
Master Bedroom	5.10 m x 3.60 m
Master Bedroom Bathroom	3.60 m x 2.00 m
Dressing Room	3.60 m x 1.90 m
Bathroom	2.90 m x 1.70 m
Kitchen	2.90 m x 2.80 m
Guest Bathroom	1.80 m x 1.20 m
Terrace	15.00 m x 2.50 m

APARTMENT 04	
Reception & Dining	4.70 m x 3.05 m - 5.90 m x 3.05 m
Bedroom 1	4.70 m x 3.60 m
Bedroom 2	4.70 m x 3.60 m
Bathroom - Storage	2.90 m x 1.90 m - 1.65 m x 0.40 m
Master Bedroom	4.80 m x 3.60 m
Master Bedroom Bathroom	2.90 m x 2.00 m
Dressing Room	1.90 m x 1.70 m
Guest Bathroom - Powder Room	2.50 m x 1.40 m - 1.00 m x 0.50 m
Maid's Room	2.20 m x 1.80 m
Maid's Room Toilet	1.80 m x 1.30 m
Kitchen	3.60 m x 2.60 m
Terrace	13.50 m x 2.50 m

**DISCLAIMER**

- 1- Renders and accompanying visual materials are not to scale and are intended for illustrative purposes.
- 2- All Landscaping, pools, furniture are not included in the property and solely for illustrative purposes.
- 3- Windows, decks, porches, terraces, and the exterior elements may vary upon elevation.
- 4- Roof finishes and pergolas are for presentation purposes only and are optional based on client's request.
- 5- Palm Hills Developments retains the right to make alterations.



FIRST FLOOR

<b>Apartment 11</b>	<b>201.31 m<sup>2</sup></b>
<b>Apartment 12</b>	<b>216.49 m<sup>2</sup></b>
<b>Apartment 13</b>	<b>163.88 m<sup>2</sup></b>
<b>Apartment 14</b>	<b>194.0 m<sup>2</sup></b>

# Type B

APARTMENT 11	
Reception & Dining	6.40 m x 4.60 m - 5.70 m x 2.00 m
Bedroom 1	4.60 m x 3.60 m
Bedroom 2	4.60 m x 3.60 m
Master Bedroom	4.10 m x 4.00 m
Master Bedroom toilet	2.80 m x 1.80 m
Dressing Room	2.70 m x 1.60 m
Bathroom	2.80 m x 1.80 m
Kitchen	4.10 m x 2.80 m
Guest Bathroom - Powder Room	2.90 m x 1.30 m - 2.00 m x 0.350 m
Maid's Room	1.80 m x 1.80 m
Maid's Room Toilet	1.80 m x 0.90 m
Terrace	6.40 m x 1.55 m

APARTMENT 12	
Reception & Dining	4.75 m x 3.20 m - 5.80 m x 3.90 m
Bedroom 1	4.60 m x 3.60 m
Bedroom 2	4.60 m x 3.60 m
Master Bedroom	5.10 m x 3.60 m
Master Bedroom Toilet	3.60 m x 2.00 m
Dressing Room	3.60 m x 1.90 m
Kitchen - Laundry	3.40 m x 3.40 m - 1.00 m x 0.75 m
Maid's Room	2.00 m x 1.90 m
Maid's Room Toilet	1.90 m x 1.20 m
Bathroom	3.40 m x 1.70 m
Guest Bathroom	2.30 m x 1.55 m
Terrace I - Terrace2	6.25 m x 1.50 m - 3.450 m x 1.40 m

APARTMENT 13	
Reception & Dining	5.90 m x 4.20 m
Bedroom 1	3.70 m x 3.60 m
Bedroom 2	3.70 m x 3.60 m
Master Bedroom	4.80 m x 3.60 m
Master Bedroom Toilet	2.90 m x 1.70 m
Dressing Room	2.90 m x 1.70 m
Bathroom	2.90 m x 1.70 m
Guest Bathroom	1.80 m x 1.20 m
Kitchen	2.90 m x 2.80 m
Terrace I - Terrace2	5.90 m x 1.70 m - 3.60 m x 1.50 m

APARTMENT 14	
Reception & Dining	5.90 m x 3.00 m - 4.70 m x 3.00 m
Bedroom 1	4.70 m x 3.60 m
Bedroom 2	4.70 m x 3.60 m
Master Bedroom	4.30 m x 3.60 m
Dressing Room	2.00 m x 1.70 m
Master Bedroom Toilet	2.90 m x 1.70 m
Bathroom	2.90 m x 1.60 m
Guest Bathroom - Powder Room	2.50 m x 1.50 m - 1.00 m x 0.55 m
Kitchen	3.60 m x 2.60 m
Maid's Room	2.20 m x 1.80 m
Maid's Room Toilet	1.80 m x 1.20 m
Terrace	6.20 m x 1.70 m

### DISCLAIMER

- 1- Renders and accompanying visual materials are not to scale and are intended for illustrative purposes.
- 2- All Landscaping, pools, furniture are not included in the property and solely for illustrative purposes.
- 3- Windows, decks, porches, terraces, and the exterior elements may vary upon elevation.
- 4- Roof finishes and pergolas are for presentation purposes only and are optional based on client's request.
- 5- Palm Hills Developments retains the right to make alterations.



SECOND FLOOR

Apartment 21	217.23 m <sup>2</sup>
Apartment 22	212.91 m <sup>2</sup>
Apartment 23	162.22 m <sup>2</sup>
Apartment 24	209.42 m <sup>2</sup>

# Type B

APARTMENT 21	
Reception & Dining	5.90 m x 4.60 m - 5.10 m x 2.00 m
Bedroom 1	4.60 m x 3.60 m
Bedroom 2	4.60 m x 3.60 m
Master Bedroom	4.10 m x 4.00 m
Dressing room	2.70 m x 1.60 m
Master Bedroom Toilet	2.80 m x 1.80 m
Bathroom	2.80 m x 1.80 m
Kitchen	4.10 m x 2.80 m
Maid's room	1.80 m x 1.80 m
Maid's Room Toilet	1.80 m x 0.90 m
Guest Bathroom - Powder Room	2.90 m x 1.30 m - 1.40 m x 0.40 m
Terrace	5.80 m x 1.90 m - 8.80 m x 1.90 m

APARTMENT 22	
Reception & Dining	7.10 m x 5.80 m
Bedroom 1	4.60 m x 3.60 m
Bedroom 2	4.60 m x 3.60 m
Master Bedroom	5.1m x 3.60 m
Dressing Room	3.60 m x 1.90 m
Master Bedroom Bathroom	3.60 m x 2.00 m
Bathroom	3.40 m x 1.70 m
Maid's Room	2.00 m x 1.90 m
Maid's Room Bathroom	1.90 m x 1.20 m
Kitchen - Laundry	3.40 m x 3.40 m - 1.00 m x 0.75 m
Guest Bathroom	2.30 m x 1.60 m
Terrace	6.25 m x 1.90 m

APARTMENT 23	
Reception & Dining	5.90 m x 3.90 m
Bedroom 1	3.70 m x 3.50 m
Bedroom 2	3.70 m x 3.60 m
Master Bedroom	4.80 m x 3.60 m
Dressing Room	2.90 m x 1.70 m
Master Bedroom Bathroom	2.90 m x 1.70 m
Kitchen	2.90 m x 2.80 m
Bathroom	2.90 m x 1.70 m
Guest Bathroom	1.80 m x 1.20 m
Terrace I - Terrace2	5.90 m x 1.90 m - 3.60 m x 1.50 m

APARTMENT 24	
Reception & Dining	4.70 m x 3.050 m - 3.90 m x 3.05 m
Bedroom 1	4.70 m x 3.60 m
Bedroom 2	4.70 m x 3.60 m
Bathroom	2.90 m x 1.60 m
Master Bedroom	4.80 m x 3.60 m
Master Bedroom Toilet	2.90 m x 1.60 m
Dressing Room	1.70 m x 1.70 m
Guest Bathroom - Powder Room	2.00 m x 1.50 m - 1.00 m x 0.60 m
Kitchen	3.10 m x 2.60 m
Maid's Room	1.80 m x 1.80 m
Maid's Room Toilet	1.80 m x 1.20 m
Terrace	5.80 m x 1.90 m - 1.90 m x 9.00 m

### DISCLAIMER

- 1- Renders and accompanying visual materials are not to scale and are intended for illustrative purposes.
- 2- All Landscaping, pools, furniture are not included in the property and solely for illustrative purposes.
- 3- Windows, decks, porches, terraces, and the exterior elements may vary upon elevation.
- 4- Roof finishes and pergolas are for presentation purposes only and are optional based on client's request.
- 5- Palm Hills Developments retains the right to make alterations.



THIRD FLOOR

<b>Apartment 31</b>	<b>223.29 m<sup>2</sup></b>
<b>Apartment 32</b>	<b>188.32m<sup>2</sup></b>
<b>Apartment 33</b>	<b>138.03 m<sup>2</sup></b>
<b>Apartment 34</b>	<b>66.39 m<sup>2</sup></b>
<b>Apartment 35</b>	<b>143.52 m<sup>2</sup></b>

# Type B

APARTMENT 31	
Reception & Dining	4.80 m x 4.50 m - 6.60 m x 3.50 m
Bedroom 1	4.60 m x 3.40 m
Bedroom 2	4.60 m x 3.60 m
Master Bedroom	4.10 m x 4.10 m
Dressing room	2.80 m x 1.60 m
Master Bedroom Toilet	2.80 m x 1.90 m
Bathroom	2.80 m x 1.90 m
Kitchen	4.10 m x 2.80 m
Maid's room	1.80 m x 1.80 m
Maid's room Toilet	1.80 m x 0.90 m
Guest Bathroom - Powder Room	2.20 m x 2.20 m - 1.10 m x 0.40 m
Terrace	4.35 m x 1.60 m - 8.40 m x 1.90 m

APARTMENT 32	
Reception & Dining	7.10 m x 4.90 m
Bedroom	4.60 m x 3.60 m
Master Bedroom	4.30 m x 3.60 m
Dressing Room	2.30 m x 1.90 m
Master Bedroom Toilet	3.60 m x 1.80 m
Bathroom	3.40 m x 2.90 m
Study Room	3.40 m x 2.90 m
Kitchen - Laundry	3.40 m x 3.00 m - 1.00 m x 0.80 m
Guest Bathroom	2.30 m x 1.50 m
Terrace I - Terrace2	6.40 m x 1.60 m - 3.60 m x 1.40 m

APARTMENT 33	
Reception & Dining	5.90 m x 3.80 m
Bedroom	3.60 m x 3.70 m
Master Bedroom	4.20 m x 3.60 m
Dressing Room	2.10 m x 1.50 m
Master Bedroom Toilet	2.10 m x 1.90 m
Kitchen	3.00 m x 2.50 m
Bathroom	3.00 m x 1.70 m
Guest Bathroom	1.70 m x 1.50 m
Terrace I - Terrace2	6.00 m x 1.70 m - 3.60 m x 1.60 m

APARTMENT 34	
Reception & Dining	3.70 m x 3.20 m
Master Bedroom	4.40 m x 3.40 m
Master Bedroom Toilet	2.90 m x 1.60 m
Dressing Room	1.70 m x 1.60 m
Kitchenette	1.70 m x 1.70 m
Terrace	3.25 m x 1.40 m

APARTMENT 35	
Reception & Dining	5.90 m x 4.40 m
Bedroom	3.80 m x 3.70 m
Bedroom Toilet	2.90 m x 1.40 m
Master Bedroom	5.00 m x 3.50 m
Master Bedroom Toilet	3.70 m x 1.60 m
Kitchen	4.40 m x 2.40 m
Guest Bathroom	2.90 m x 1.30 m
Terrace	7.00 m x 1.90 m

### DISCLAIMER

- 1- Renders and accompanying visual materials are not to scale and are intended for illustrative purposes.
- 2- All Landscaping, pools, furniture are not included in the property and solely for illustrative purposes.
- 3- Windows, decks, porches, terraces, and the exterior elements may vary upon elevation.
- 4- Roof finishes and pergolas are for presentation purposes only and are optional based on client's request.
- 5- Palm Hills Developments retains the right to make alterations.



FOURTH FLOOR

<b>Apartment 41</b>	<b>223.29 m<sup>2</sup></b>
<b>Apartment 42</b>	<b>188.32m<sup>2</sup></b>
<b>Apartment 43</b>	<b>138.03 m<sup>2</sup></b>
<b>Apartment 44</b>	<b>66.39 m<sup>2</sup></b>
<b>Apartment 45</b>	<b>143.52 m<sup>2</sup></b>

# Type B

APARTMENT 41	
Reception & Dining	4.80 m x 4.50 m - 6.60 m x 3.50 m
Bedroom 1	4.60 m x 3.40 m
Bedroom 2	4.60 m x 3.60 m
Master Bedroom	4.10 m x 4.10 m
Dressing room	2.80 m x 1.60 m
Master Bedroom Toilet	2.80 m x 1.90 m
Bathroom	2.80 m x 1.90 m
Kitchen	4.10 m x 2.80 m
Maid's Room	1.80 m x 1.80 m
Maid's Room Toilet	1.80 m x 0.90 m
Guest Bathroom - Powder Room	2.20 m x 2.20 m - 1.10 m x 0.40 m
Terrace	4.35 m x 1.60 m - 8.40 m x 1.90 m

APARTMENT 42	
Reception & Dining	7.10 m x 4.90 m
Bedroom	4.60 m x 3.60 m
Master Bedroom	4.30 m x 3.60 m
Dressing Room	2.30 m x 1.90 m
Master Bedroom Toilet	3.60 m x 1.80 m
Bathroom	3.40 m x 2.90 m
Study Room	3.40 m x 2.90 m
Kitchen - Laundry	3.40 m x 3.00 m - 1.00 m x 0.80 m
Guest Bathroom	2.30 m x 1.50 m
Terrace I - Terrace2	6.40 m x 1.60 m - 3.60 m x 1.40 m


APARTMENT 43	
Reception & Dining	5.90 m x 3.80 m
Bedroom	3.60 m x 3.70 m
Master Bedroom	4.20 m x 3.60 m
Dressing Room	2.10 m x 1.50 m
Master Bedroom Toilet	2.10 m x 1.90 m
Kitchen	3.00 m x 2.50 m
Bathroom	3.00 m x 1.70 m
Guest Bathroom	1.70 m x 1.50 m
Terrace I - Terrace2	6.00 m x 1.70 m - 3.60 m x 1.60 m

APARTMENT 44	
Reception & Dining	3.70 m x 3.20 m
Master Bedroom	4.40 m x 3.40 m
Master Bedroom Toilet	2.90 m x 1.60 m
Dressing Room	1.70 m x 1.60 m
Kitchenette	1.70 m x 1.70 m
Terrace	3.25 m x 1.40 m

APARTMENT 45	
Reception & Dining	5.90 m x 4.40 m
Bedroom	3.80 m x 3.70 m
Bedroom Toilet	2.90 m x 1.40 m
Master Bedroom	5.00 m x 3.50 m
Master Bedroom Toilet	3.70 m x 1.60 m
Kitchen	4.40 m x 2.40 m
Guest Bathroom	2.90 m x 1.30 m
Terrace	7.00 m x 1.90 m

### DISCLAIMER

- 1- Renders and accompanying visual materials are not to scale and are intended for illustrative purposes.
- 2- All Landscaping, pools, furniture are not included in the property and solely for illustrative purposes.
- 3- Windows, decks, porches, terraces, and the exterior elements may vary upon elevation.
- 4- Roof finishes and pergolas are for presentation purposes only and are optional based on client's request.
- 5- Palm Hills Developments retains the right to make alterations.

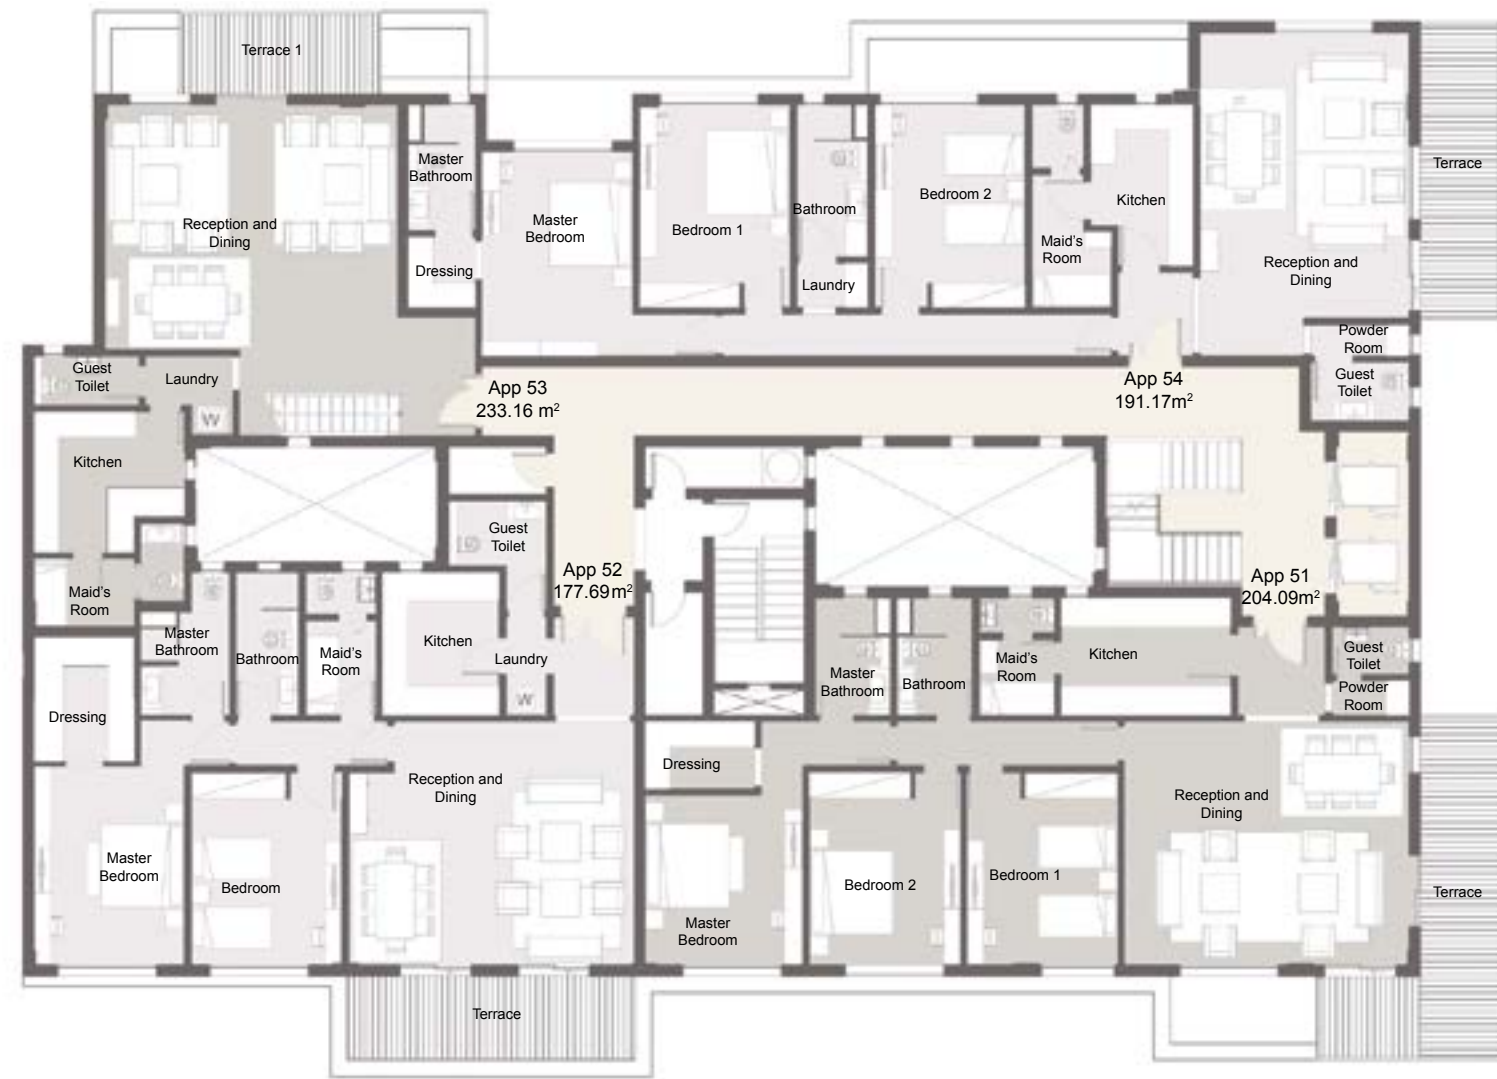

FIFTH FLOOR

<b>Apartment 51</b>	<b>204.09 m<sup>2</sup></b>
<b>Apartment 52</b>	<b>177.69 m<sup>2</sup></b>
<b>Apartment 53</b>	<b>233.16 m<sup>2</sup></b>
<b>Apartment 54</b>	<b>191.17 m<sup>2</sup></b>

# Type B

APARTMENT 51	
Reception & Dining	5.80 m x 3.00 m - 4.80 m x 3.70 m
Bedroom 1	4.60 m x 3.60 m
Bedroom 2	4.60 m x 3.60 m
Master Bedroom	4.10 m x 3.80 m
Dressing room	2.60 m x 1.60 m
Master Bedroom Bathroom	2.80 m x 1.80 m
Bathroom	2.80 m x 1.80 m
Kitchen	4.10 m x 2.80 m
Maid's room	1.80 m x 1.80 m
Maid's Room Toilet	1.80 m x 0.90 m
Guest Bathroom - Powder Room	1.90 m x 1.10 m - 1.15 m x 0.85 m
Terrace	2.40 m x 2.00 m - 8.00 m x 2.00 m

APARTMENT 52	
Reception & Dining	6.95 m x 4.60 m
Bedroom	4.60 m x 3.60 m
Master Bedroom	4.80 m x 3.60 m
Dressing Room	3.00 m x 2.40 m
Master Bedroom Toilet	3.40 m x 2.10 m
Bathroom	3.40 m x 1.50 m
Maid's Room	2.30 m x 1.70 m
Maid's Room Toilet	1.70 m x 1.00 m
Kitchen - Laundry	3.40 m x 2.80 m - 1.00 m x 1.00 m
Guest Bathroom	2.40 m x 1.60 m
Terrace	6.80 m x 2.00 m

APARTMENT 53	
Reception & Dining	7.00 m x 5.80 m
Bedroom 1	4.20 m x 3.60 m
Bedroom 2	4.80 m x 3.60 m
Master Bedroom	4.30 m x 3.60 m
Dressing Room	3.00 m x 1.80 m
Master Bedroom Toilet	2.40 m x 1.70 m
Kitchen - Laundry	3.60 m x 3.30 m - 1.00 m x 0.70 m
Bathroom	2.90 m x 1.80 m
Maid's Room	2.40 m x 1.60 m
Maid's Bathroom	1.90 m x 1.10 m
Guest Bathroom	2.50 m x 1.20 m
Terrace1	4.65 m x 1.90 m
Terrace2	4.30 m x 1.20 m
Terrace3	1.40 m x 1.30 m

APARTMENT 54	
Reception & Dining	5.80 m x 5.00 m - 2.60 m x 1.00 m
Bedroom 1	4.80 m x 3.60 m
Bedroom 2	4.80 m x 3.60 m
Bathroom - Laundry	3.50 m x 1.70 m - 1.00 m x 0.80 m
Master Bedroom	4.90 m x 3.60 m
Master Bedroom Toilet	3.00 m x 1.60 m
Dressing Room	1.70 m x 1.60 m
Guest Bathroom - Powder Room	2.40 m x 1.40 m - 1.30 m x 0.75 m
Kitchen	3.80 m x 2.50 m
Maid's Room	3.20 m x 1.90 m
Maid's Room Toilet	1.50 m x 1.30 m
Terrace	6.85 m x 2.00 m

**DISCLAIMER**

- 1- Renders and accompanying visual materials are not to scale and are intended for illustrative purposes.
- 2- All Landscaping, pools, furniture are not included in the property and solely for illustrative purposes.
- 3- Windows, decks, porches, terraces, and the exterior elements may vary upon elevation.
- 4- Roof finishes and pergolas are for presentation purposes only and are optional based on client's request.
- 5- Palm Hills Developments retains the right to make alterations.



SIXTH FLOOR

Apartment 61	203.93 m <sup>2</sup>
Apartment 62	176.24 m <sup>2</sup>
Apartment 63	208.70 m <sup>2</sup>

# Type B

APARTMENT 61	
Reception & Dining	4.90 m x 3.80 m - 5.80 m x 3.00 m
Bedroom 1	4.60 m x 3.60 m
Bedroom 2	4.60 m x 3.40 m
Master Bedroom	4.10 m x 3.90 m
Dressing Room	2.60 m x 1.60 m
Master Bedroom Bathroom	2.80 m x 1.80 m
Bathroom	2.80 m x 1.80 m
Kitchen	4.10 m x 2.80 m
Maid's Room	1.80 m x 1.80 m
Maid's Room Toilet	1.80 m x 0.90 m
Guest Bathroom - Powder Room	1.90 m x 1.10 m - 1.15 m x 0.80 m
Terrace	2.50 m x 2.00 m - 8.00 m x 2.00 m

APARTMENT 62	
Reception & Dining	6.80 m x 4.60 m
Bedroom 1	4.60 m x 3.60 m
Master Bedroom	4.70 m x 3.60 m
Dressing Room	3.00 m x 2.40 m
Master Bedroom Toilet	3.40 m x 2.20 m
Bathroom	3.40 m x 1.50 m
Maid's Room	2.30 m x 1.70 m
Maid's Room Toilet	1.70 m x 1.00 m
Kitchen - Laundry	3.40 m x 2.80 m - 1.00 m x 1.00 m
Guest Bathroom	2.40 m x 1.00 m
Terrace	6.80 m x 2.00 m

APARTMENT 63	
Reception & Dining	5.70 m x 4.90 m
Bedroom 1	4.80 m x 3.60 m
Bedroom 2	4.80 m x 3.60 m
Master Bedroom	6.00 m x 3.60 m
Dressing Room	2.40 m x 1.70 m
Master Bedroom Bathroom	2.40 m x 1.80 m
Kitchen	4.80 m x 2.70 m
Bathroom - Laundry	3.50 m x 1.70 m - 1.20 m x 0.70 m
Maid's Room	1.90 m x 1.50 m
Maid's Bathroom	1.60 m x 1.10 m
Guest Bathroom	2.20 m x 1.40 m
Maid's Room	3.10 m x 1.50 m
Maid's Bathroom	1.60 m x 1.10 m
Guest Bathroom - Powder Room	2.20 m x 1.40 m - 1.14 m x 0.90 m
Terrace	7.00 m x 2.00 m - 2.50 m x 1.90 m

**DISCLAIMER**

- 1- Renders and accompanying visual materials are not to scale and are intended for illustrative purposes.
- 2- All Landscaping, pools, furniture are not included in the property and solely for illustrative purposes.
- 3- Windows, decks, porches, terraces, and the exterior elements may vary upon elevation.
- 4- Roof finishes and pergolas are for presentation purposes only and are optional based on client's request.
- 5- Palm Hills Developments retains the right to make alterations.



Type C





GROUND FLOOR

<b>Apartment 01</b>	<b>213.71 m<sup>2</sup></b>
<b>Apartment 02</b>	<b>220.00 m<sup>2</sup></b>
<b>Apartment 03</b>	<b>190.23 m<sup>2</sup></b>
<b>Apartment 04</b>	<b>231.85 m<sup>2</sup></b>

# Type C

APARTMENT 01	
Reception & Dining	6.50 m x 4.60 m - 5.70 m x 2.0m
Bedroom 1	4.60 m x 3.60 m
Master Bedroom	3.90 m x 3.60 m
Dressing room	2.10 m x 1.70 m
Master Bedroom Bathroom	2.80 m x 2.00 m
Bathroom	2.80 m x 2.00 m
Kitchen - Laundry	3.80 m x 2.80 m - 1.00 m x 0.90 m
Guest Bathroom	1.70 m x 1.60 m
Terrace	14.00 m x 4.80 m

APARTMENT 02	
Reception & Dining	6.00 m x 5.20 m
Bedroom 1	5.00 m x 3.50 m
Bedroom 2	4.80 m x 3.60 m
Master Bedroom	4.10 m x 3.60 m
Dressing Room	2.90 m x 1.70 m
Master Bedroom Toilet	2.90 m x 1.70 m
Bathroom	3.10 m x 1.60 m
Kitchen - Laundry	3.10 m x 2.90 m - 1.10 m x 0.90 m
Maid's room	2.40 m x 1.80 m
Maid's Room Toilet	2.40 m x 1.20 m
Guest Bathroom	2.30 m x 1.50 m
Terrace	7.40 m x 4.60 m

APARTMENT 03	
Reception & Dining	4.40 m x 3.85 m - 5.90 m x 2.90 m
office	3.60 m x 2.20 m
Bedroom 1	3.60 m x 3.60 m
Master Bedroom	4.80 m x 3.60 m
Dressing Room	2.90 m x 1.70 m
Master Bedroom Bathroom	2.90 m x 1.70 m
Bathroom	2.90 m x 1.70 m
Kitchen	2.90 m x 2.80 m
Guest Bathroom	1.80 m x 1.20 m
Terrace	14.90 m x 2.50 m - 3.60 m x 1.50 m

APARTMENT 04	
Reception & Dining	4.70 m x 3.05 m - 5.90 m x 3.05 m
Bedroom 1	4.70 m x 3.60 m
Bedroom 2	4.70 m x 3.60 m
Master Bedroom	4.80 m x 3.60 m
Dressing Room	2.00 m x 1.70 m
Master Bedroom Toilet	2.90 m x 2.00 m
Bathroom	2.90 m x 2.00 m
Storage	1.65 m x 0.40 m
Kitchen	3.60 m x 2.60 m
Maid's room	2.20 m x 1.80 m
Maid's Room Toilet	1.80 m x 1.30 m
Guest Bathroom - Powder Room	2.50 m x 1.50 m - 1.00 m x 0.50 m
Terrace	13.50 m x 2.50 m

### DISCLAIMER

- 1- Renders and accompanying visual materials are not to scale and are intended for illustrative purposes.
- 2- All Landscaping, pools, furniture are not included in the property and solely for illustrative purposes.
- 3- Windows, decks, porches, terraces, and the exterior elements may vary upon elevation.
- 4- Roof finishes and pergolas are for presentation purposes only and are optional based on client's request.
- 5- Palm Hills Developments retains the right to make alterations.



FIRST FLOOR

<b>Apartment 11</b>	<b>201.37 m<sup>2</sup></b>
<b>Apartment 12</b>	<b>216.56 m<sup>2</sup></b>
<b>Apartment 13</b>	<b>163.93 m<sup>2</sup></b>
<b>Apartment 14</b>	<b>194.06 m<sup>2</sup></b>

# Type C

APARTMENT 11	
Reception & Dining	6.40 m x 4.60 m - 5.70 m x 2.00 m
Bedroom 1	4.60 m x 3.60 m
Bedroom 2	4.60 m x 3.60 m
Master Bedroom	4.10 m x 4.00 m
Master Bedroom Toilet	2.80 m x 1.80 m
Dressing Room	2.70 m x 1.60 m
Bathroom	2.80 m x 1.80 m
Kitchen	4.10 m x 2.80 m
Guest Bathroom - Powder Room	2.90 m x 1.30 m - 2.00 m x 0.35 m
Maid's Room	1.80 m x 1.80 m
Maid's Room Toilet	1.80 m x 0.90 m
Terrace	6.40 m x 1.55 m

APARTMENT 12	
Reception & Dining	4.75 m x 3.20 m - 5.80 m x 3.90 m
Bedroom 1	4.60 m x 3.60 m
Bedroom 2	4.60 m x 3.60 m
Master Bedroom	5.10 m x 3.60 m
Master Bedroom Bathroom	3.60 m x 2.00 m
Dressing Room	3.60 m x 1.90 m
Kitchen - Laundry	3.40 m x 3.40 m - 1.00 m x 0.75 m
Maid's Room	2.00 m x 1.90 m
Maid's Room Toilet	1.90 m x 1.20 m
Bathroom	3.40 m x 1.70 m
Guest Bathroom	2.40 m x 1.60 m
Terrace 1	6.25 m x 1.50 m
Terrace 2	3.45 m x 1.40 m

APARTMENT 13	
Reception & Dining	5.90 m x 4.20 m
Bedroom 1	3.70 m x 3.60 m
Bedroom 2	3.70 m x 3.60 m
Master Bedroom	4.80 m x 3.60 m
Master Bedroom Bathroom	2.90 m x 1.70 m
Dressing Room	2.90 m x 1.70 m
Bathroom	2.90 m x 1.70 m
Guest Bathroom	1.80 m x 1.20 m
Kitchen	2.90 m x 2.80 m
Terrace 1	5.90 m x 1.70 m
Terrace 2	3.60 m x 1.50 m

APARTMENT 14	
Reception & Dining	5.90 m x 3.00 m - 4.70 m x 3.00 m
Bedroom 1	4.70 m x 3.60 m
Bedroom 2	4.70 m x 3.60 m
Master Bedroom	4.30 m x 3.60 m
Dressing Room	2.00 m x 1.70 m
Master Bedroom Toilet	2.90 m x 1.70 m
Bathroom	2.90 m x 1.60 m
Guest Bathroom - Powder Room	2.50 m x 1.50 m - 1.00 m x 0.55 m
Kitchen	3.60 m x 2.60 m
Maid's Room	2.20 m x 1.80 m
Maid's Room Toilet	1.80 m x 1.20 m
Terrace	6.20 m x 1.70 m

**DISCLAIMER**

- 1- Renders and accompanying visual materials are not to scale and are intended for illustrative purposes.
- 2- All Landscaping, pools, furniture are not included in the property and solely for illustrative purposes.
- 3- Windows, decks, porches, terraces, and the exterior elements may vary upon elevation.
- 4- Roof finishes and pergolas are for presentation purposes only and are optional based on client's request.
- 5- Palm Hills Developments retains the right to make alterations.



SECOND FLOOR

<b>Apartment 21</b>	<b>217.30 m<sup>2</sup></b>
<b>Apartment 22</b>	<b>212.97m<sup>2</sup></b>
<b>Apartment 23</b>	<b>162.27 m<sup>2</sup></b>
<b>Apartment 24</b>	<b>209.49 m<sup>2</sup></b>

# Type C

APARTMENT 21	
Reception & Dining	5.90 m x 4.60 m - 5.10 m x 2.00 m
Bedroom 1	4.60 m x 3.60 m
Bedroom 2	4.60 m x 3.60 m
Master Bedroom	4.10 m x 4.00 m
Dressing Room	2.70 m x 1.60 m
Master Bedroom Bathroom	2.80 m x 1.80 m
Bathroom	2.80 m x 1.80 m
Kitchen	4.10 m x 2.80 m
Maid's Room	1.80 m x 1.80 m
Maid's Room Toilet	1.80 m x 0.90 m
Guest Bathroom - Powder Room	2.90 m x 1.30 m - 1.40 m x 0.40 m
Terrace	5.80 m x 1.90 m - 8.80 m x 1.90 m

APARTMENT 22	
Reception & Dining	5.80 m x 3.50 m - 4.80 m x 3.50 m
Bedroom 1	4.60 m x 3.60 m
Bedroom 2	4.60 m x 3.60 m
Master Bedroom	5.1m x 3.60 m
Dressing Room	3.60 m x 1.90 m
Master Bedroom Bathoom	3.60 m x 2.00 m
Bathroom	3.40 m x 1.70 m
Maid's Room	2.00 m x 1.90 m
Maid's Room Toilet	1.90 m x 1.20 m
Kitchen - Laundry	3.40 m x 3.40 m - 1.00 m x 0.70 m
Guest Bathroom	2.30 m x 1.60 m
Terrace	6.25 m x 1.90 m

APARTMENT 23	
Reception & Dining	5.90 m x 3.90 m
Bedroom 1	3.70 m x 3.50 m
Bedroom 2	3.70 m x 3.60 m
Master Bedroom	4.80 m x 3.60 m
Dressing Room	2.90 m x 1.70 m
Master Bedroom Bathroom	2.90 m x 1.70 m
Kitchen	2.90 m x 2.80 m
Bathroom	2.90 m x 1.70 m
Guest Bathroom	1.80 m x 1.20 m
Terrace I	5.90 m x 1.90 m
Terrace2	3.60 m x 1.50 m

APARTMENT 24	
Reception & Dining	5.90 m x 3.00 m - 4.70 m x 3.00 m
Bedroom 1	4.70 m x 3.60 m
Bedroom 2	4.70 m x 3.60 m
Bathroom	2.90 m x 1.60 m
Master Bedroom	4.80 m x 3.60 m
Master Bedroom Bathroom	2.90 m x 1.60 m
Dressing Room	1.70 m x 1.70 m
Guest Bathroom - Powder Room	2.00 m x 1.50 m - 1.00 m x 0.60 m
Kitchen	3.1m x 2.60 m
Maid's Room	1.80 m x 1.80 m
Maid's Room toilet	1.80 m x 1.20 m
Terrace	5.80 m x 1.90 m - 9.00 m x 1.90 m

### DISCLAIMER

- 1- Renders and accompanying visual materials are not to scale and are intended for illustrative purposes.
- 2- All Landscaping, pools, furniture are not included in the property and solely for illustrative purposes.
- 3- Windows, decks, porches, terraces, and the exterior elements may vary upon elevation.
- 4- Roof finishes and pergolas are for presentation purposes only and are optional based on client's request.
- 5- Palm Hills Developments retains the right to make alterations.



**THIRD FLOOR**

<b>Apartment 31</b>	<b>222.85 m<sup>2</sup></b>
<b>Apartment 32</b>	<b>186.77 m<sup>2</sup></b>
<b>Apartment 33</b>	<b>139.15 m<sup>2</sup></b>
<b>Apartment 34</b>	<b>66.41 m<sup>2</sup></b>
<b>Apartment 35</b>	<b>143.55 m<sup>2</sup></b>

# Type C

APARTMENT 31	
Reception & Dining	4.80 m x 4.50 m - 6.60 m x 3.50 m
Bedroom 1	4.60 m x 3.40 m
Bedroom 2	4.60 m x 3.60 m
Master Bedroom	4.10 m x 4.00 m
Dressing room	2.60 m x 1.60 m
Master Bedroom Bathroom	2.80 m x 1.90 m
Bathroom	2.80 m x 1.90 m
Kitchen	4.10 m x 2.80 m
Maid's Room	1.80 m x 1.80 m
Maid's Room Toilet	1.80 m x 0.90 m
Guest Bathroom - Powder Room	2.20 m x 2.20 m - 1.10 m x 0.40 m
Terrace	4.40 m x 1.60 m - 8.55 m x 1.90 m

APARTMENT 32	
Reception & Dining	6.30 m x 4.90 m
Bedroom 1	4.70 m x 3.60 m
Bedroom 2	4.60 m x 3.60 m
Master Bedroom	3.60 m x 3.60 m
Dressing room	2.60 m x 1.60 m
Master Bedroom Bathroom	2.60 m x 1.90 m
Bathroom	3.40 m x 1.70 m
Kitchen - Laundry	3.50 m x 3.40 m - 1.00 m x 0.70 m
Maid's Room	2.10 m x 1.90 m
Maid's Room Toilet	1.90 m x 1.2m
Guest Bathroom	2.40 m x 1.10 m
Terrace	6.40 m x 1.6m

APARTMENT 33	
Reception & Dining	5.90 m x 3.80 m
Bedroom 1	3.70 m x 3.60 m
Master Bedroom	3.90 m x 3.60 m
Dressing room	2.50 m x 1.60 m
Master Bedroom Bathroom	2.50 m x 1.90 m
Bathroom	3.00 m x 1.70 m
Kitchen	3.00 m x 2.50 m
Guest Bathroom	1.70 m x 1.50 m
Terrace 1	6.00 m x 1.70 m
Terrace 2	3.60 m x 1.60 m

APARTMENT 34	
Reception & Dining	4.20 m x 3.70 m
Master Bedroom	4.40 m x 3.40 m
Dressing room	1.70 m x 1.60 m
Master Bedroom Bathroom	2.90 m x 1.60 m
Kitchenette	1.70 m x 1.70 m
Terrace	3.25 m x 1.40 m

APARTMENT 35	
Reception & Dining	5.90 m x 4.40 m
Bedroom 1	4.90 m x 3.50 m
Bedroom 1 Bathroom	3.68 m x 1.60 m
Bedroom 2	3.80 m x 3.70 m
Bedroom 2 Bathroom	3.00 m x 1.40 m
Kitchen	3.40 m x 2.40 m
Guest Bathroom	2.90 m x 1.40 m
Terrace	7.00 m x 1.90 m

**DISCLAIMER**

- 1- Renders and accompanying visual materials are not to scale and are intended for illustrative purposes.
- 2- All Landscaping, pools, furniture are not included in the property and solely for illustrative purposes.
- 3- Windows, decks, porches, terraces, and the exterior elements may vary upon elevation.
- 4- Roof finishes and pergolas are for presentation purposes only and are optional based on client's request.
- 5- Palm Hills Developments retains the right to make alterations.



<b>Apartment 41</b>	<b>222.85 m<sup>2</sup></b>
<b>Apartment 42</b>	<b>186.77m<sup>2</sup></b>
<b>Apartment 43</b>	<b>139.15 m<sup>2</sup></b>
<b>Apartment 44</b>	<b>66.41 m<sup>2</sup></b>
<b>Apartment 45</b>	<b>143.55 m<sup>2</sup></b>

# Type C

APARTMENT 41	
Reception & Dining	4.80 m x 4.50 m - 6.60 m x 3.50 m
Bedroom I	4.60 m x 3.40 m
Bedroom2	4.60 m x 3.60 m
Master Bedroom	4.10 m x 4.00 m
Dressing room	2.60 m x 1.60 m
Master Bedroom Bathroom	2.80 m x 1.90 m
Bathroom	2.80 m x 1.90 m
Kitchen	4.10 m x 2.80 m
Maid's Room	1.80 m x 1.80 m
Maid's Room Toilet	1.80 m x 0.90 m
Guest Bathroom - Powder Room	2.20 m x 2.20 m - 1.10 m x 0.40 m
Terrace	4.40 m x 1.60 m - 8.55 m x 1.90 m

APARTMENT 42	
Reception & Dining	6.30 m x 4.90 m
Bedroom I	4.70 m x 3.60 m
Bedroom2	4.60 m x 3.60 m
Master Bedroom	3.60 m x 3.60 m
Dressing room	2.60 m x 1.60 m
Master Bedroom Bathroom	2.60 m x 1.90 m
Bathroom	3.40 m x 1.70 m
Kitchen - Laundry	3.50 m x 3.40 m - 1.00 m x 0.70 m
Maid's Room	2.10 m x 1.90 m
Maid's Room Toilet	1.90 m x 1.20 m
Guest Bathroom	2.40 m x 1.10 m
Terrace	6.40 m x 1.60 m

APARTMENT 43	
Reception & Dining	5.90 m x 3.80 m
Bedroom I	3.70 m x 3.60 m
Master Bedroom	3.90 m x 3.60 m
Dressing room	2.50 m x 1.60 m
Master Bedroom Bathroom	2.50 m x 1.90 m
Bathroom	3.00 m x 1.70 m
Kitchen	3.00 m x 2.50 m
Guest Bathroom	1.70 m x 1.50 m
Terrace I	6.00 m x 1.70 m
Terrace2	3.60 m x 1.60 m


APARTMENT 44	
Reception & Dining	4.20 m x 3.70 m
Master Bedroom	4.40 m x 3.40 m
Dressing room	1.70 m x 1.60 m
Master Bedroom Bathroom	2.90 m x 1.60 m
Kitchenette	1.70 m x 1.70 m
Terrace	3.25 m x 1.40 m

APARTMENT 45	
Reception & Dining	5.90 m x 4.40 m
Bedroom I	4.90 m x 3.50 m
Bedroom I Bathroom	3.68 m x 1.60 m
Bedroom2	3.80 m x 3.70 m
Bedroom2 Bathroom	3.00 m x 1.40 m
Kitchen	3.40 m x 2.40 m
Guest Bathroom	2.90 m x 1.40 m
Terrace	7.00 m x 1.90 m

**DISCLAIMER**

- 1- Renders and accompanying visual materials are not to scale and are intended for illustrative purposes.
- 2- All Landscaping, pools, furniture are not included in the property and solely for illustrative purposes.
- 3- Windows, decks, porches, terraces, and the exterior elements may vary upon elevation.
- 4- Roof finishes and pergolas are for presentation purposes only and are optional based on client's request.
- 5- Palm Hills Developments retains the right to make alterations.

FOURTH FLOOR

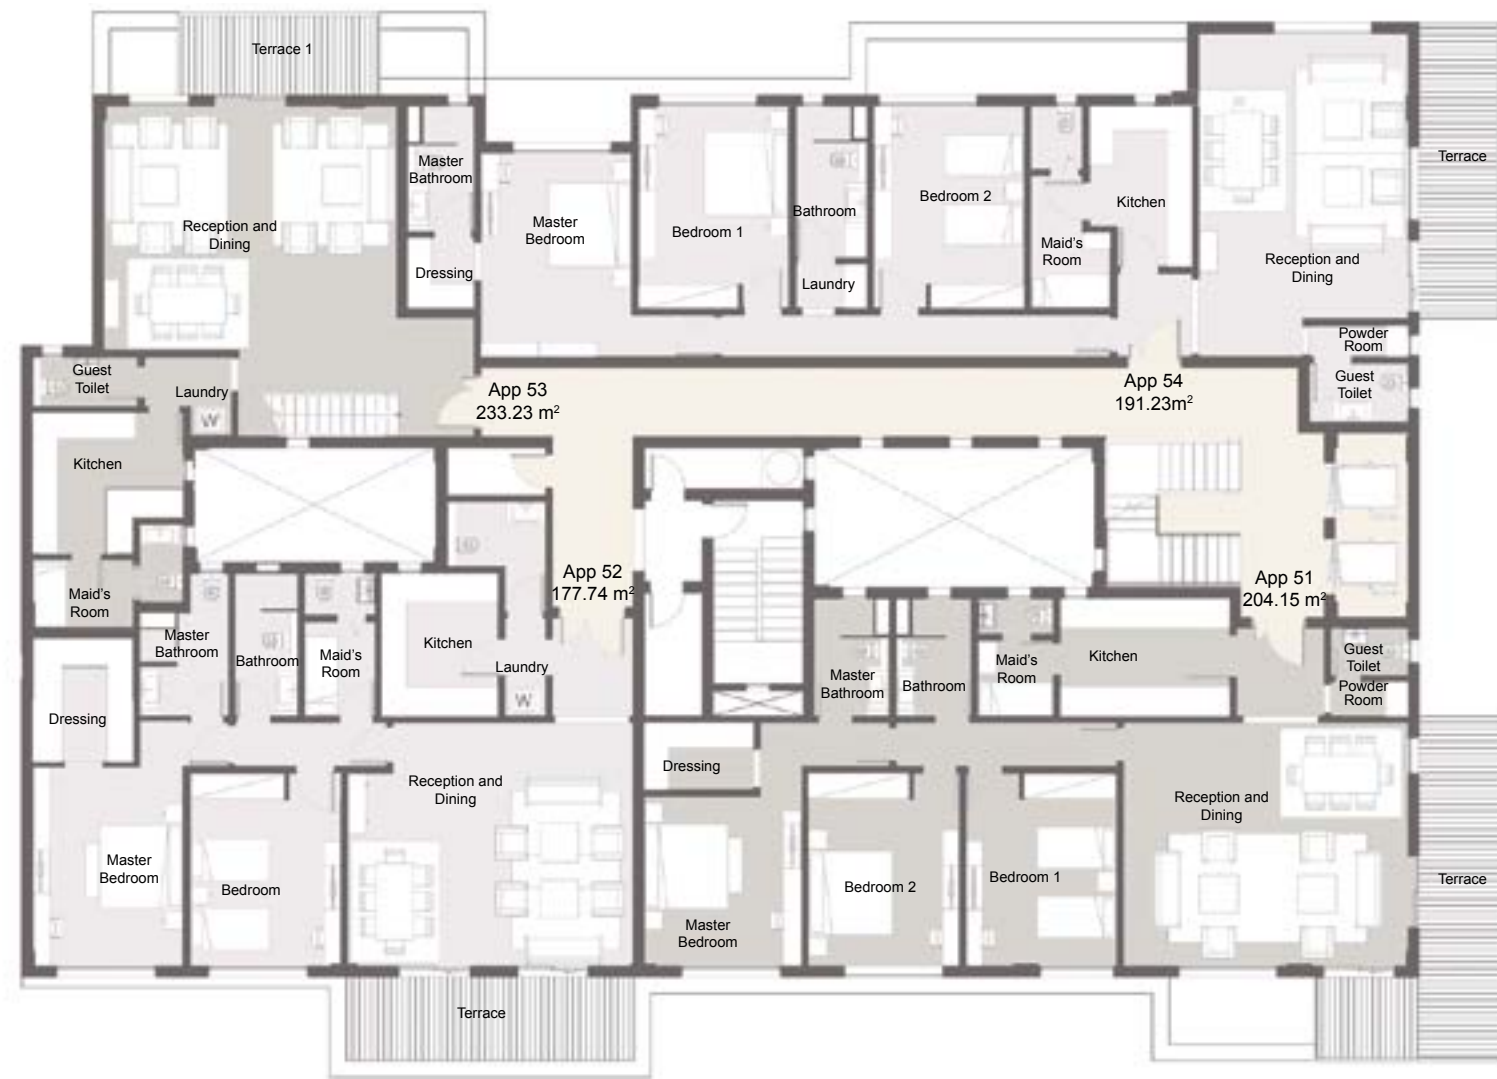

FIFTH FLOOR

<b>Apartment 51</b>	<b>204.15 m<sup>2</sup></b>
<b>Apartment 52</b>	<b>177.74 m<sup>2</sup></b>
<b>Apartment 53</b>	<b>233.23 m<sup>2</sup></b>
<b>Apartment 54</b>	<b>191.23 m<sup>2</sup></b>

# Type C

APARTMENT 51	
Reception & Dining	5.80 m x 3.00 m - 4.80 m x 3.70 m
Bedroom 1	4.60 m x 3.60 m
Bedroom 2	4.60 m x 3.60 m
Master Bedroom	4.10 m x 3.80 m
Dressing room	2.60 m x 1.60 m
Master Bedroom Bathroom	2.80 m x 1.80 m
Bathroom	2.80 m x 1.80 m
Kitchen	4.10 m x 2.80 m
Maid's Room	1.80 m x 1.80 m
Maid's Room Toilet	1.80 m x 0.90 m
Guest Bathroom - Powder Room	1.90 m x 1.10 m - 1.15 m x 0.85 m
Terrace	2.40 m x 2.00 m - 0.80 m x 2.00 m

APARTMENT 52	
Reception & Dining	6.95 m x 4.60 m
Bedroom	4.60 m x 3.60 m
Master Bedroom	4.80 m x 3.60 m
Dressing Room	3.00 m x 2.40 m
Master Bedroom Toilet	3.40 m x 2.10 m
Bathroom	3.40 m x 1.50 m
Maid's Room	2.30 m x 1.70 m
Maid's Room Toilet	1.70 m x 1.00 m
Kitchen - Laundry	3.40 m x 2.80 m - 1.00 m x 1.00 m
Guest Bathroom	2.40 m x 1.60 m
Terrace	6.85 m x 2.00 m

APARTMENT 53	
Reception & Dining	7.00 m x 6.00 m
Bedroom 1	4.20 m x 3.60 m
Bedroom 2	4.80 m x 3.60 m
Master Bedroom	4.30 m x 3.60 m
Dressing Room	3.00 m x 1.80 m
Master Bedroom Toilet	2.40 m x 1.70 m
Kitchen - Laundry	3.60 m x 3.30 m - 1.00 m x 0.70 m
Bathroom	2.90 m x 1.80 m
Maid's Room	2.40 m x 1.60 m
Maid's Bathroom	1.90 m x 1.10 m
Guest Bathroom	2.50 m x 1.20 m
Terrace 1	4.65 m x 1.90 m
Terrace 2	4.30 m x 1.20 m
Terrace 3	1.40 m x 1.30 m

APARTMENT 54	
Reception & Dining	5.800 m x 5.000 m - 2.50 m x 1.000 m
Bedroom 1	4.800 m x 3.600 m
Bedroom 2	4.800 m x 3.600 m
Bathroom - Laundry	3.500 m x 1.700 m - 1.00 m x 0.800 m
Master Bedroom	4.900 m x 3.600 m
Master Bedroom Bathroom	3.000 m x 1.600 m
Dressing Room	1.700 m x 1.600 m
Guest Bathroom - Powder Room	2.400 m x 1.400 m - 1.30 m x 0.750 m
Kitchen	3.800 m x 2.500 m
Maid's Room	3.200 m x 1.900 m
Maid's Room Toilet	1.500 m x 1.300 m
Terrace	6.850 m x 2.000 m

### DISCLAIMER

- 1- Renders and accompanying visual materials are not to scale and are intended for illustrative purposes.
- 2- All Landscaping, pools, furniture are not included in the property and solely for illustrative purposes.
- 3- Windows, decks, porches, terraces, and the exterior elements may vary upon elevation.
- 4- Roof finishes and pergolas are for presentation purposes only and are optional based on client's request.
- 5- Palm Hills Developments retains the right to make alterations.



SIXTH FLOOR

<b>Apartment 61</b>	<b>203.99 m<sup>2</sup></b>
<b>Apartment 62</b>	<b>176.29 m<sup>2</sup></b>
<b>Apartment 63</b>	<b>208.76 m<sup>2</sup></b>

# Type C

APARTMENT 61	
Reception & Dining	4.90 m x 3.80 m - 5.80 m x 3.00 m
Bedroom 1	4.60 m x 3.60 m
Bedroom 2	4.60 m x 3.40 m
Master Bedroom	4.10 m x 3.90 m
Dressing room	2.60 m x 1.60 m
Master Bedroom Toilet	2.80 m x 1.80 m
Bathroom	2.80 m x 1.80 m
Kitchen	4.10 m x 2.80 m
Maid's Room	1.80 m x 1.80 m
Maid's Room Toilet	1.80 m x 0.90 m
Guest Bathroom - Powder Room	1.90 m x 1.10 m - 1.15 m x 0.80 m
Terrace	8.00 m x 2.00 m - 2.50 m x 2.00 m

APARTMENT 62	
Reception & Dining	6.80 m x 4.60 m
Bedroom 1	4.60 m x 3.60 m
Master Bedroom	4.70 m x 3.60 m
Dressing Room	3.00 m x 2.40 m
Master Bedroom Toilet	3.40 m x 2.20 m
Bathroom	3.40 m x 1.50 m
Maid's Room	2.30 m x 1.70 m
Maid's Room Toilet	1.70 m x 1.00 m
Kitchen - Laundry	3.40 m x 2.80 m - 1.00 m x 1.00 m
Guest Bathroom	2.40 m x 1.00 m
Terrace	6.80 m x 2.00 m

APARTMENT 63	
Reception & Dining	5.70 m x 4.90 m
Bedroom 1	4.80 m x 3.60 m
Bedroom 2	4.80 m x 3.60 m
Master Bedroom	6.00 m x 3.60 m
Dressing Room	2.40 m x 1.70 m
Master Bedroom Bathroom	2.40 m x 1.80 m
Kitchen	4.80 m x 2.70 m
Bathroom - Laundry	3.50 m x 1.70 m - 1.20 m x 0.70 m
Maid's Room	1.90 m x 1.50 m
Maid's Bathroom	1.60 m x 1.10 m
Guest Bathroom - Powder Room	2.20 m x 1.40 m - 1.140 m x 0.90 m
Maid's Room	3.10 m x 1.50 m
Maid's Bathroom	1.60 m x 1.10 m
Guest Bathroom	2.20 m x 1.40 m
Terrace	7.00 m x 2.00 m - 2.50 m x 1.90 m

### DISCLAIMER

- 1- Renders and accompanying visual materials are not to scale and are intended for illustrative purposes.
- 2- All Landscaping, pools, furniture are not included in the property and solely for illustrative purposes.
- 3- Windows, decks, porches, terraces, and the exterior elements may vary upon elevation.
- 4- Roof finishes and pergolas are for presentation purposes only and are optional based on client's request.
- 5- Palm Hills Developments retains the right to make alterations.